




18" Cedar Shakes @ 7.5" exposure. Interlayment of felt

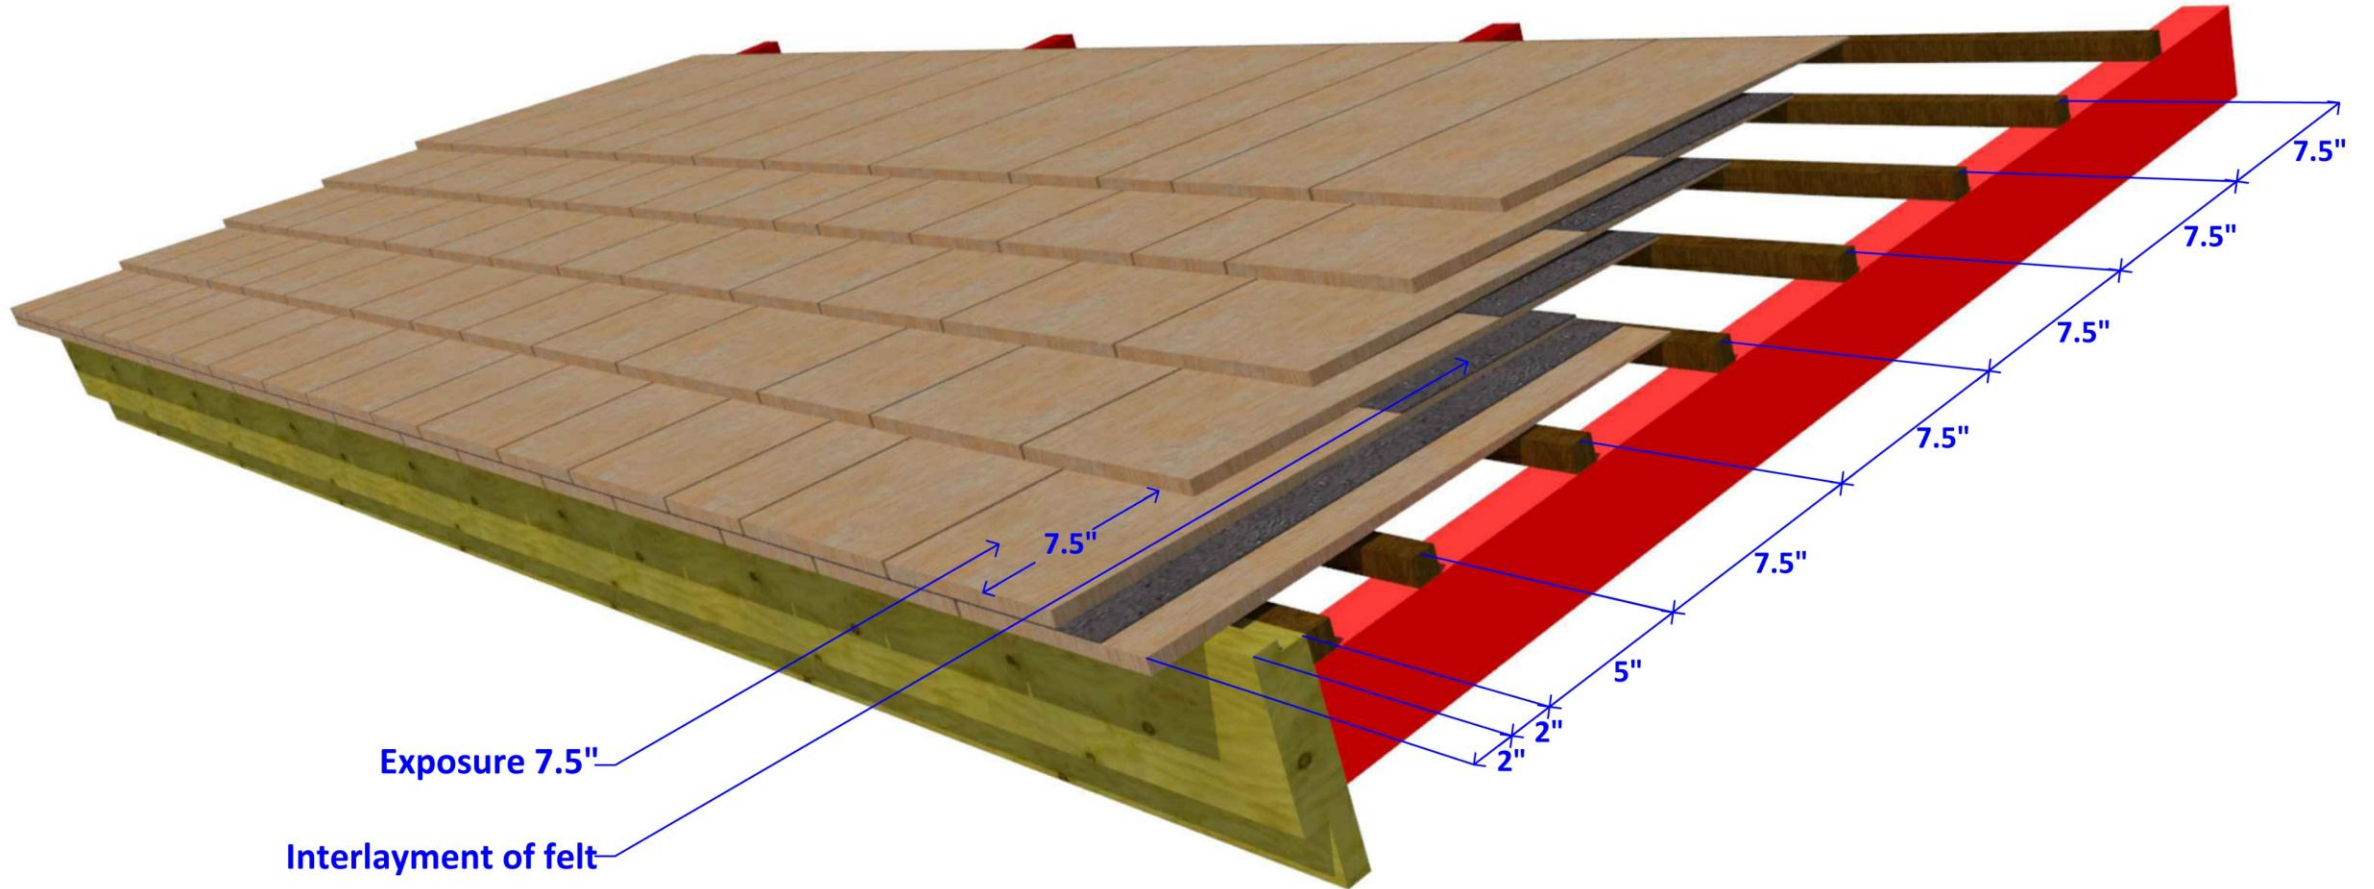

24" Cedar Shakes @ 7.5" exposure. Interlayment of felt, soffit exposed

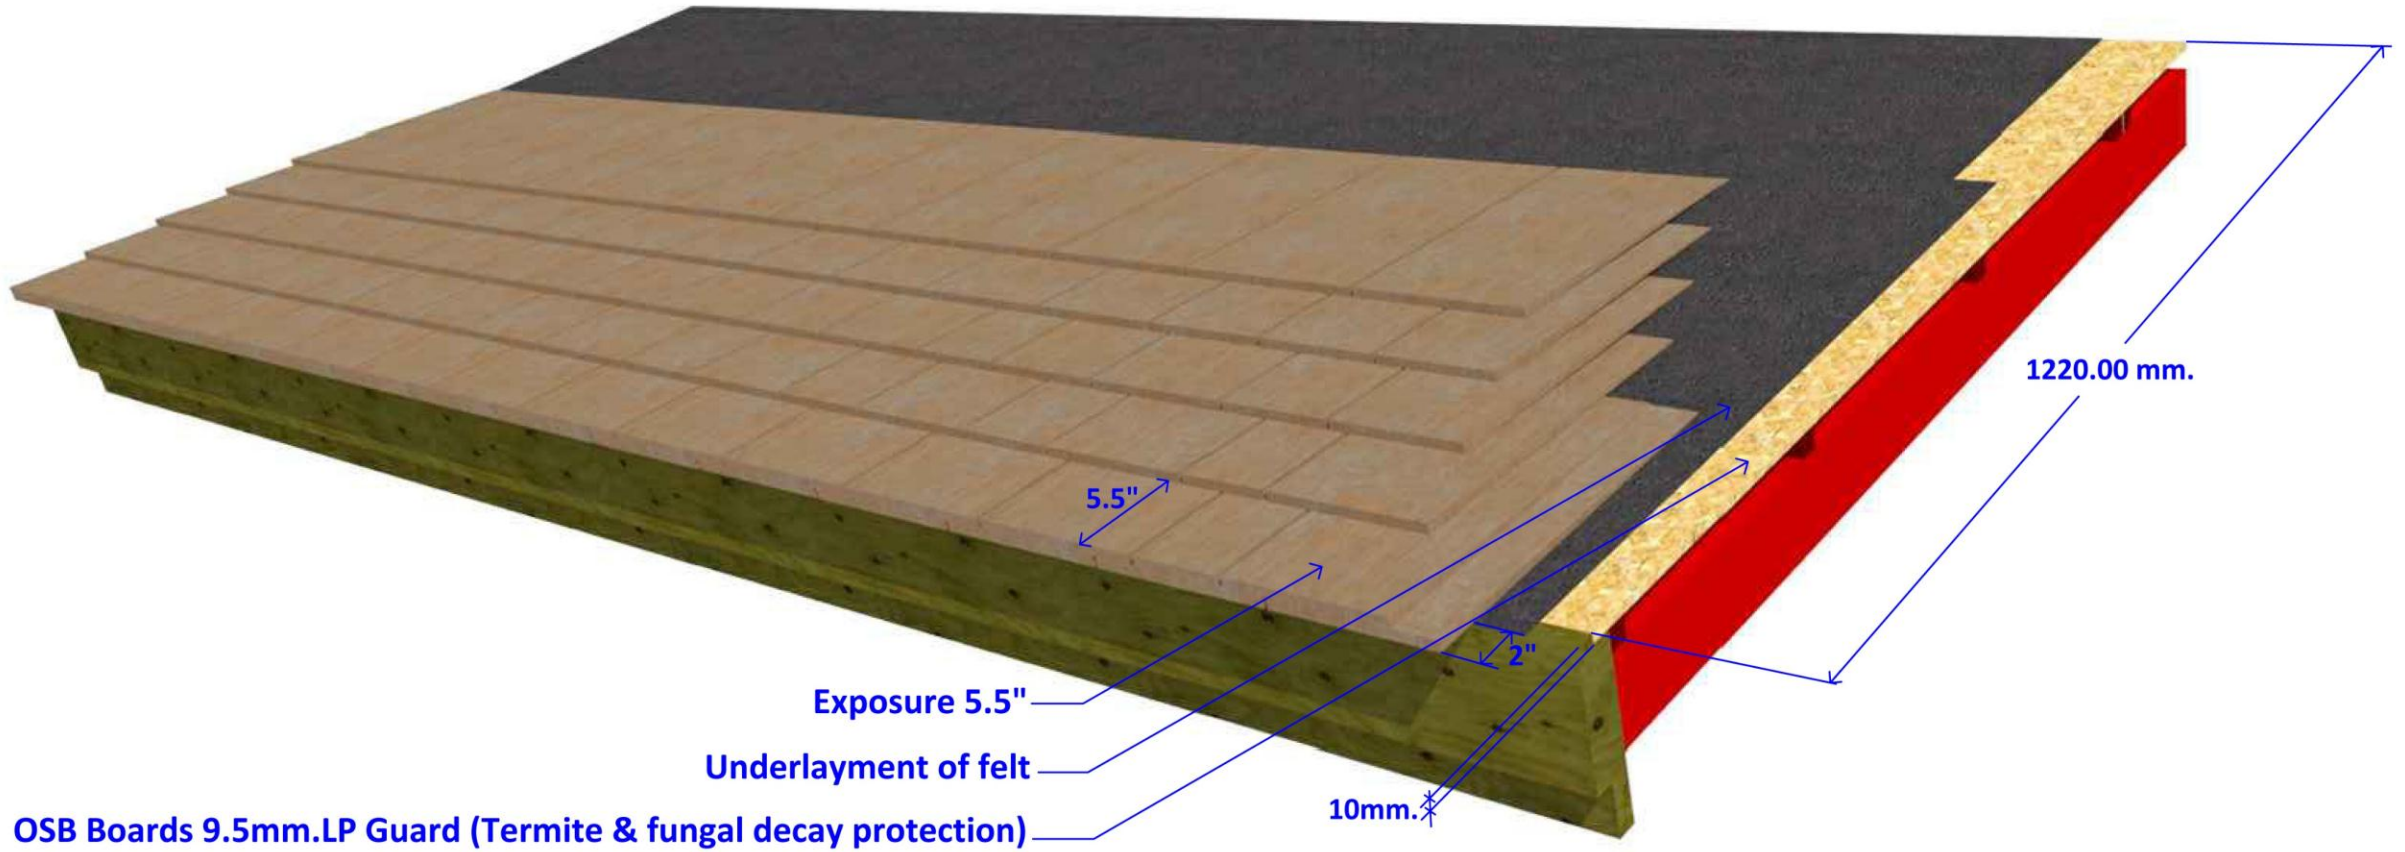

18" Cedar Shingles @ 5.5" exposure. Underlayment of felt

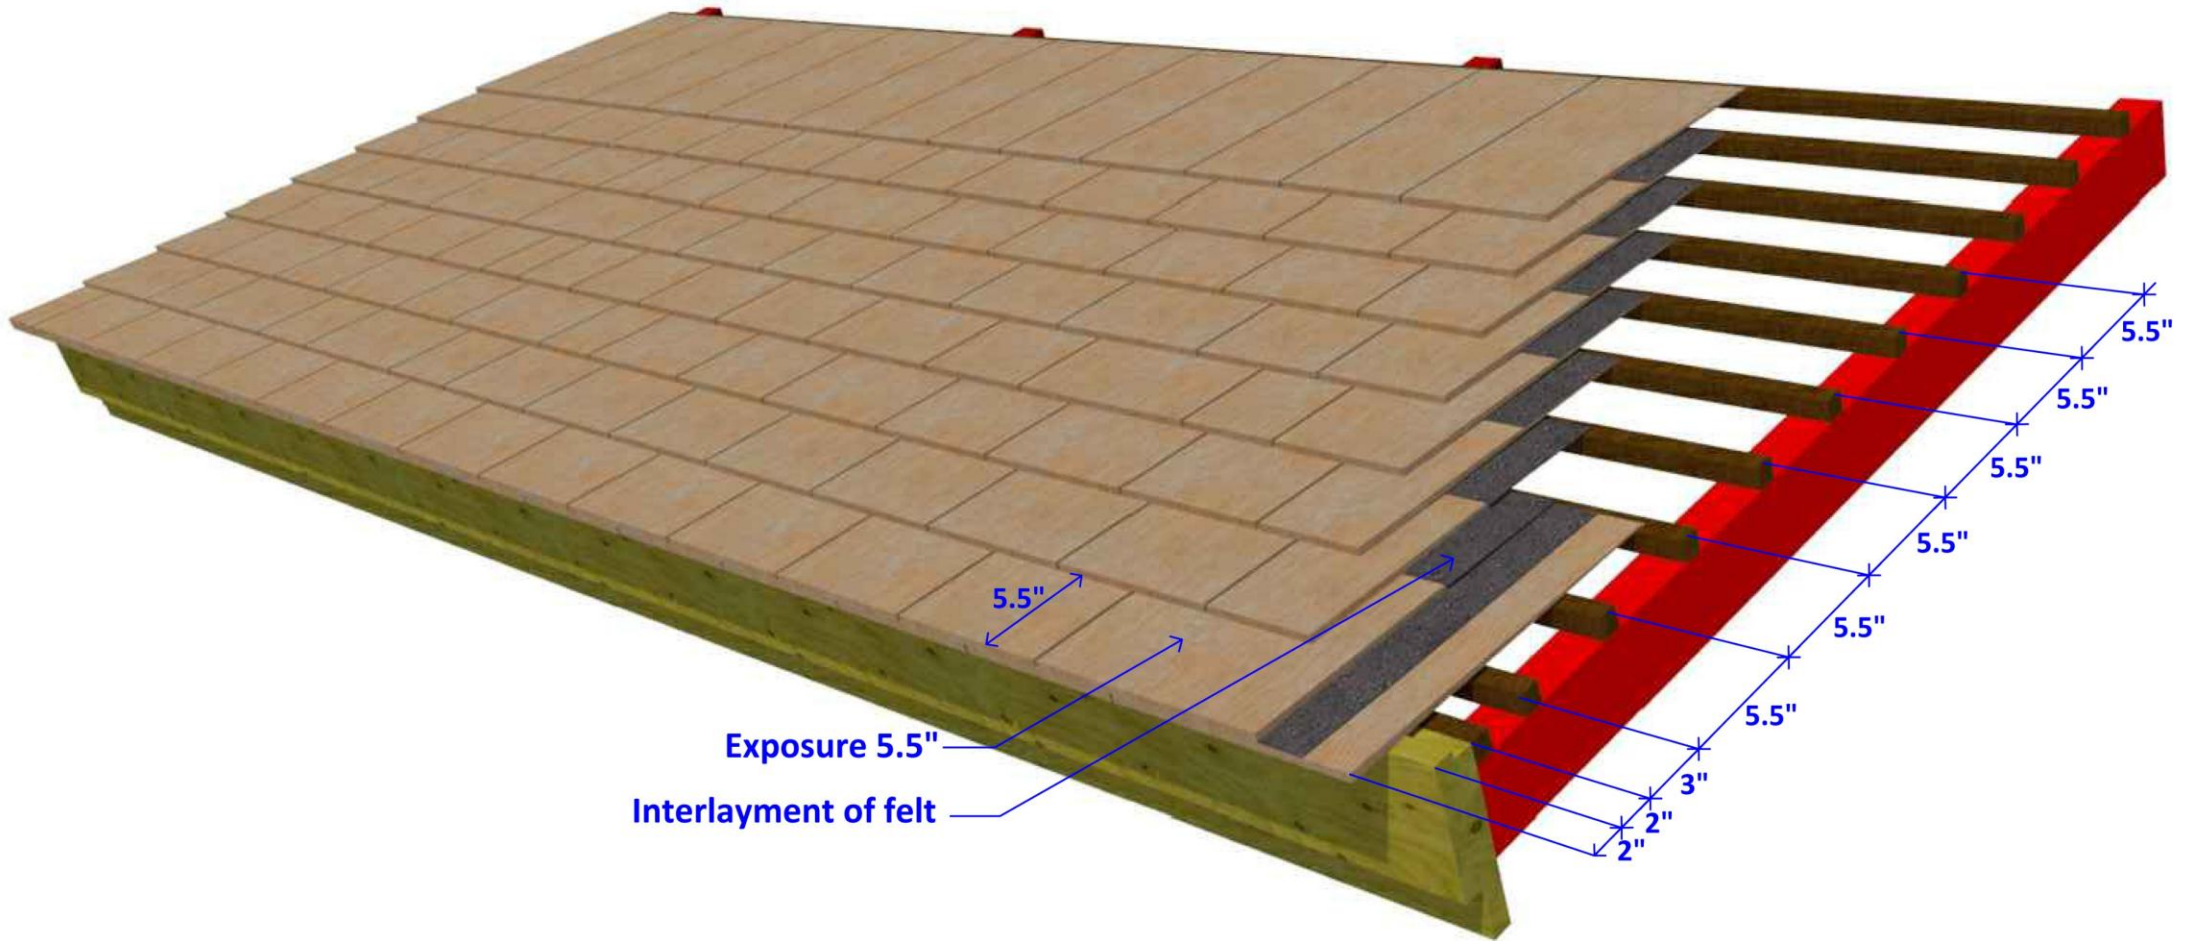

18" Cedar Shingles @ 5.5" exposure. Interlayment of felt, soffit exposed